


Grey Ghost 4K Trailer Specs

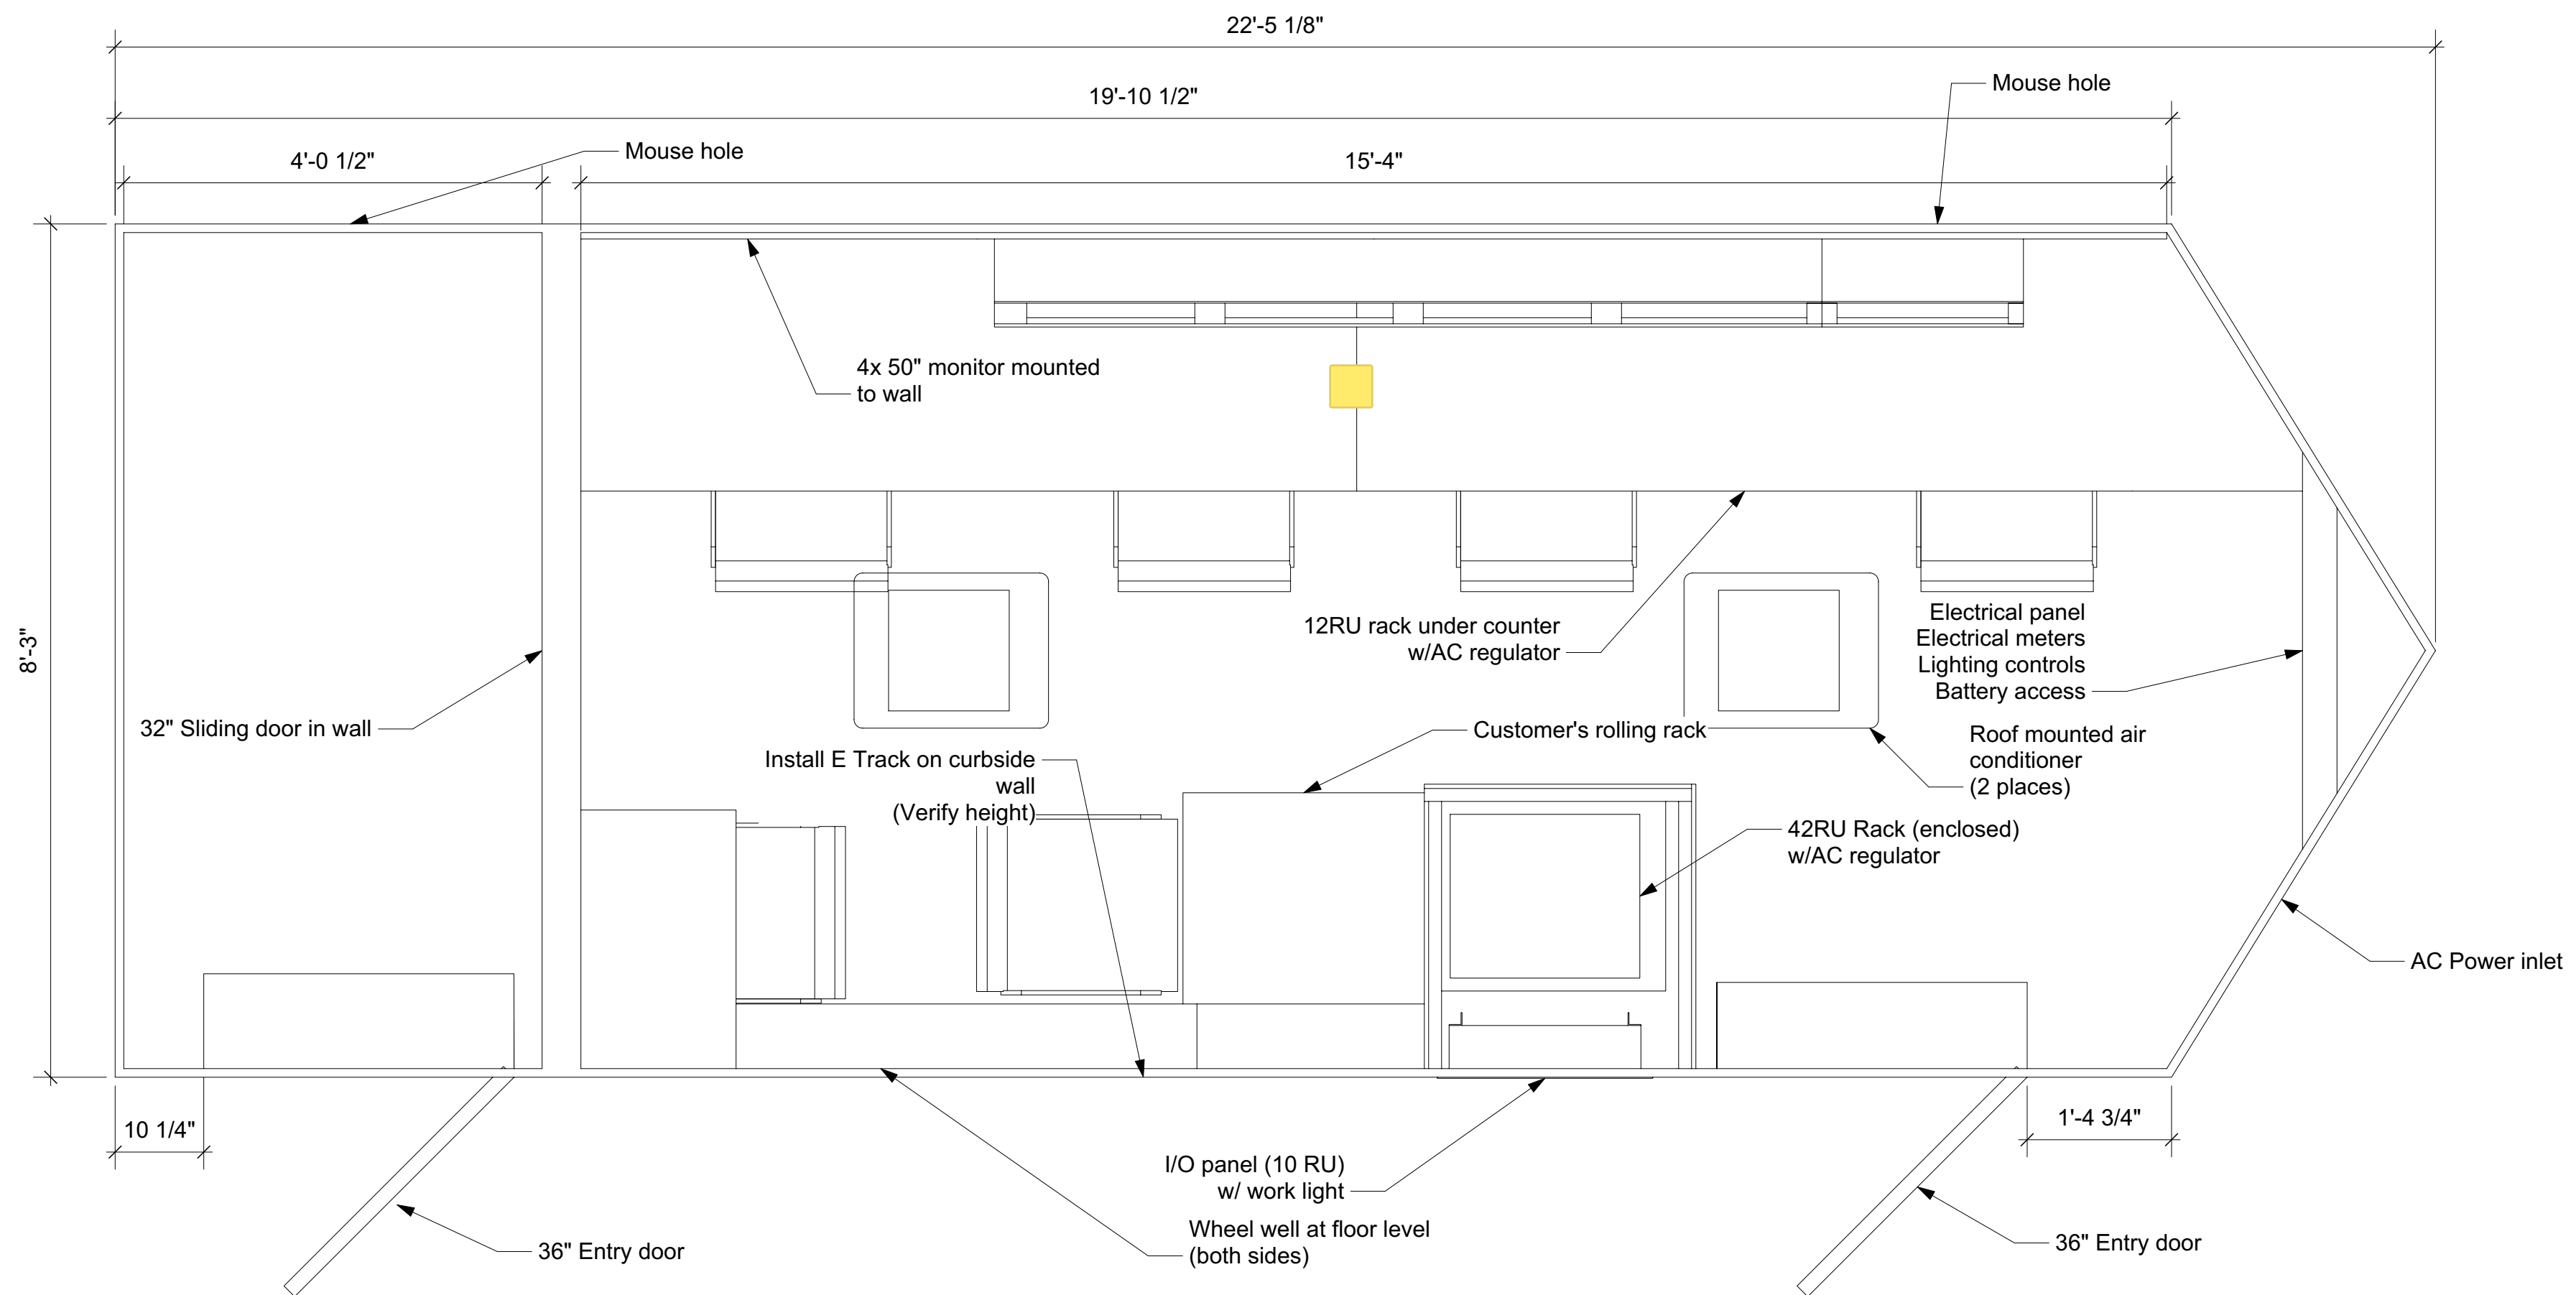

Grey Ghost Specs

Grey Ghost power: options

1. Full size Cam locks 4 wire, green, white, red, black, 2 leg or
2. SS2-50S or
3. 14-50

**24ft total length with tongue
20ft trailer**

8.5 width

10,000 lb payload

Curb side doors for entry

**I/O panel featuring SMPTE fiber,
XLR, BNC, ST Fiber and power
Outdoor lighting on both sides**

Blackmagic Constellation 4K

4 OLED Sony 50' multiview wall

40x40 router

9 Blackmagic SSD Hyperdeck pro

5 smpte fiber G2 Ursa cameras

1 Web stream presenter

1 80X 4K box lens

**Other cameras gear and lens
available upon request**

Project 20' Broadcast Trailer			
Drawing Title Floor Plan			
Scale Drawing Scale	Date 9/1/2023	Designer D. Tenney	
Revision No. 0.2	Revision Date 9/7/2023	Page No. 1	